


**PLAN DE AMPLASARE A ECHIPAMENTELOR ACHIZITIONATE PRIN  
PROIECTUL: MODERNIZAREA ACTIVITATII DE PRODUCTIE A BAM  
CONSTRUCT**

**Amplasament:** ora; Sebiş, strada Crişului nr.70/A, Judeţ Arad

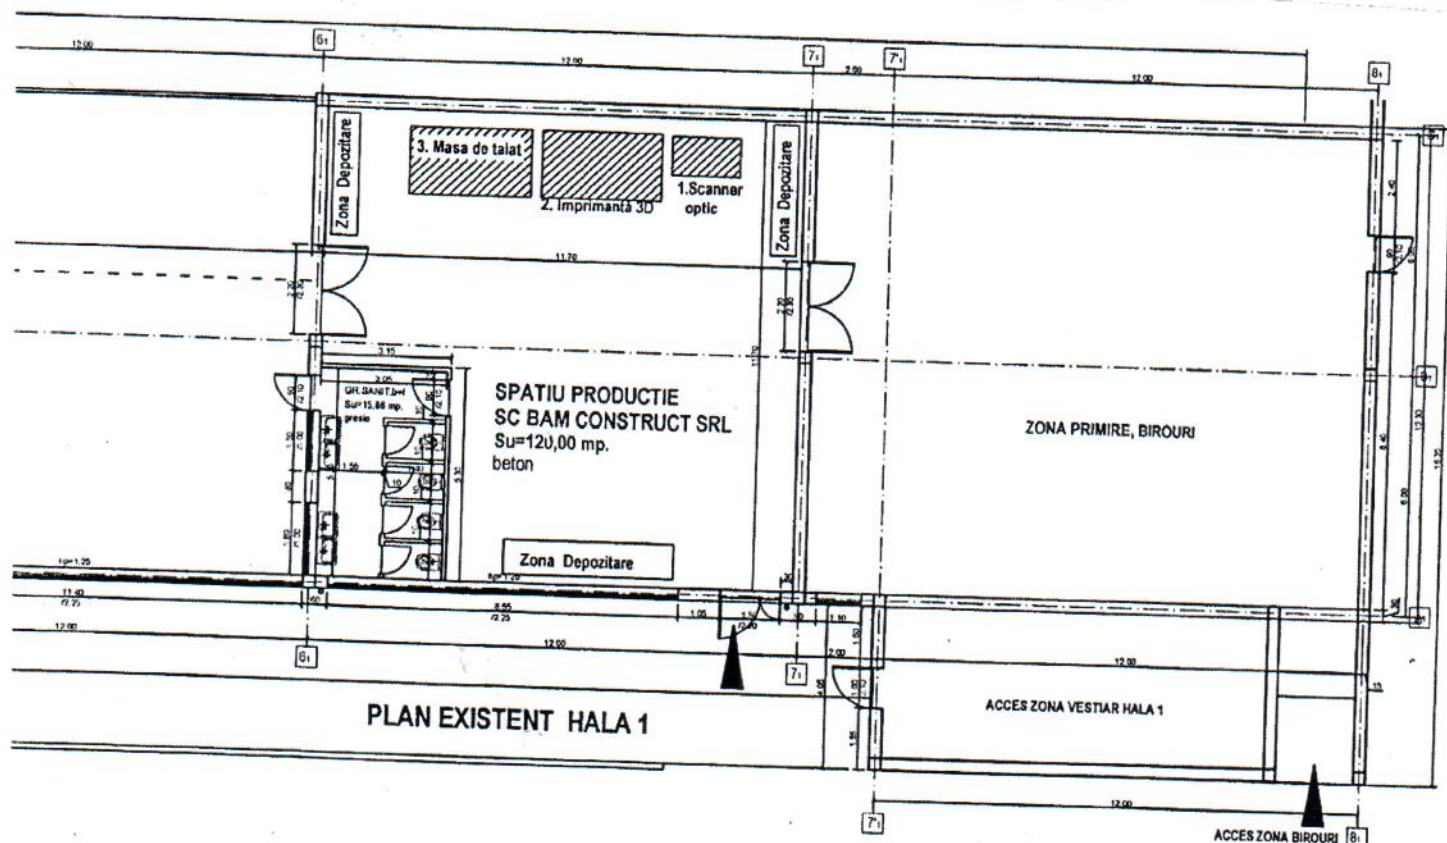

**LEGENDA:**

1. SCANNER OPTIC – 65 cm x 40 cm (h=1,30 m)
2. IMPRIMANTA 3D – 77,50 cm x 52 cm (h=73,50 cm)
3. MASA DE TAIAT – 3,11 m x 3,32 m (h=1,79 m)

