


TEREN PROPRIETATE PRIMARIA SIBIU

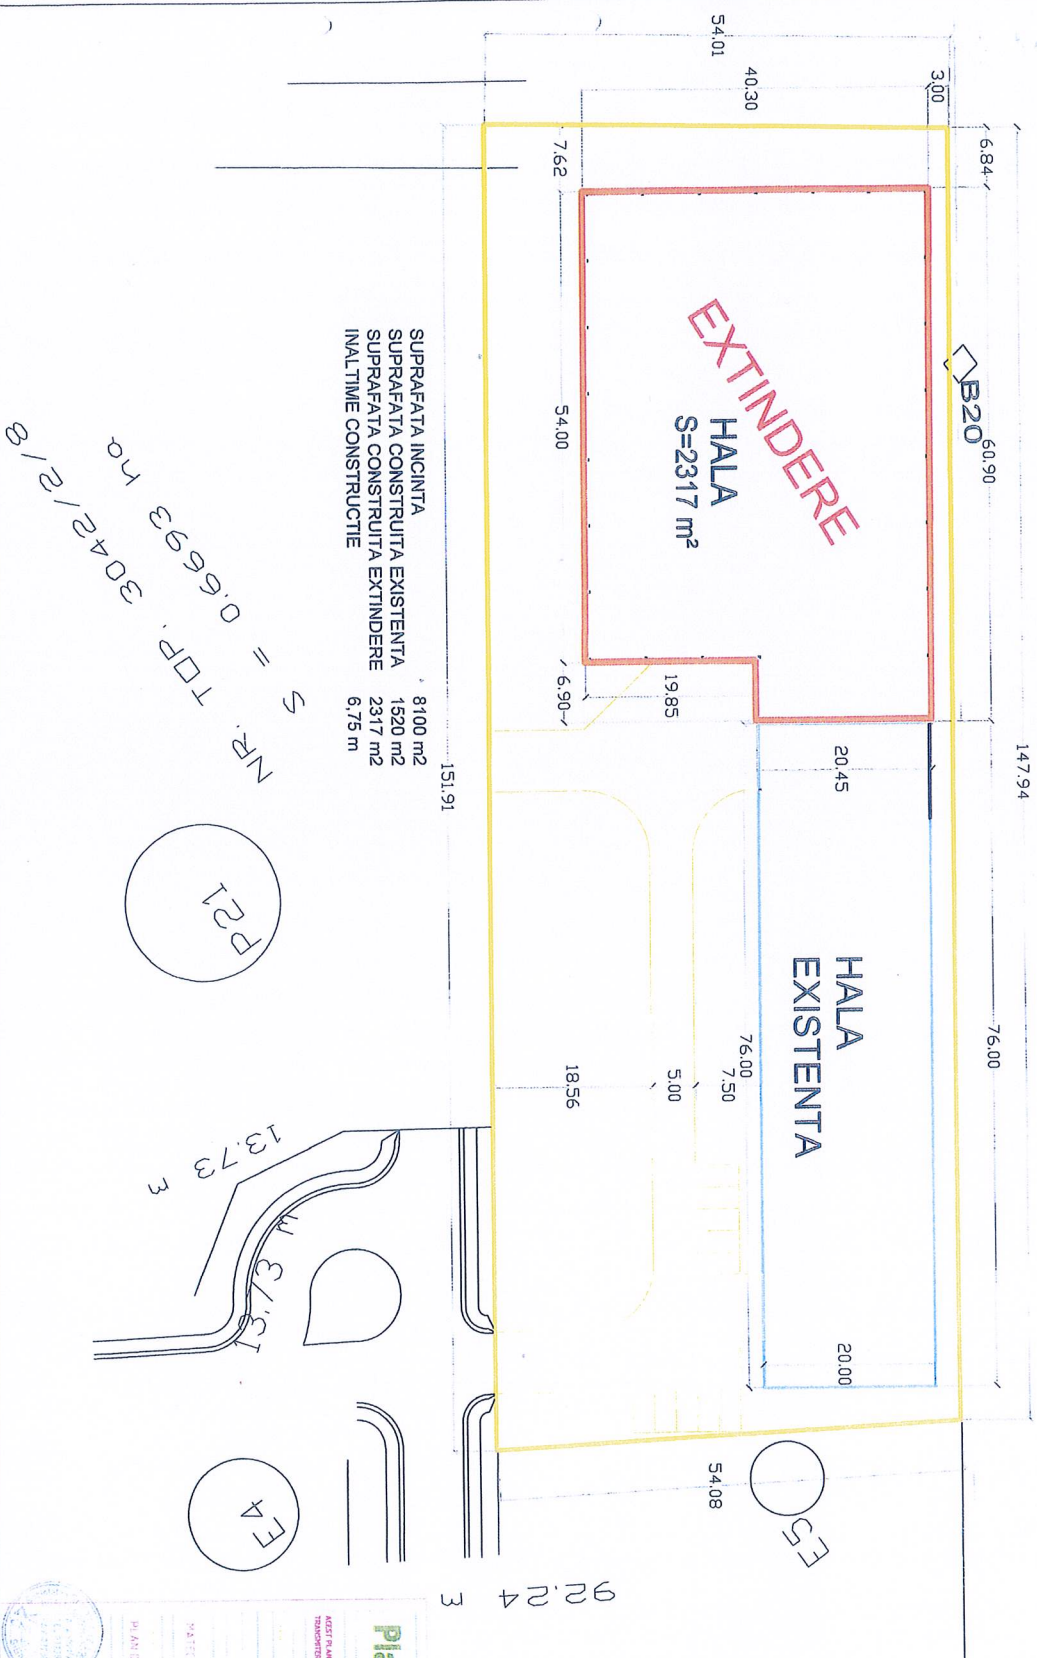

Plan ofertare

ACEST PLAN ESTE PROPIETATIA INTELECTUALA A F.N. GOSHI THAURANEN POM SI ESTE INTRZSA TRANSMITEREA SA LA TERTI

MATER EXIMIELLE - 66500

PLANNED SITUATION

459

32

CONFIDENTIAL