



RELEVU - IMOBIL C32 PARTER
SCARA 1 :100

Nr. Cadastral al terenului	Suprafata terenului	Adresa imobilului	
	65 178 mp	Intravilan, Sat Stolniceni-Prajescu, Com. Stolniceni-Prajescu, jud. Iasi	
Carte Funciara	61501	UAT	Com. Stolniceni-Prajescu

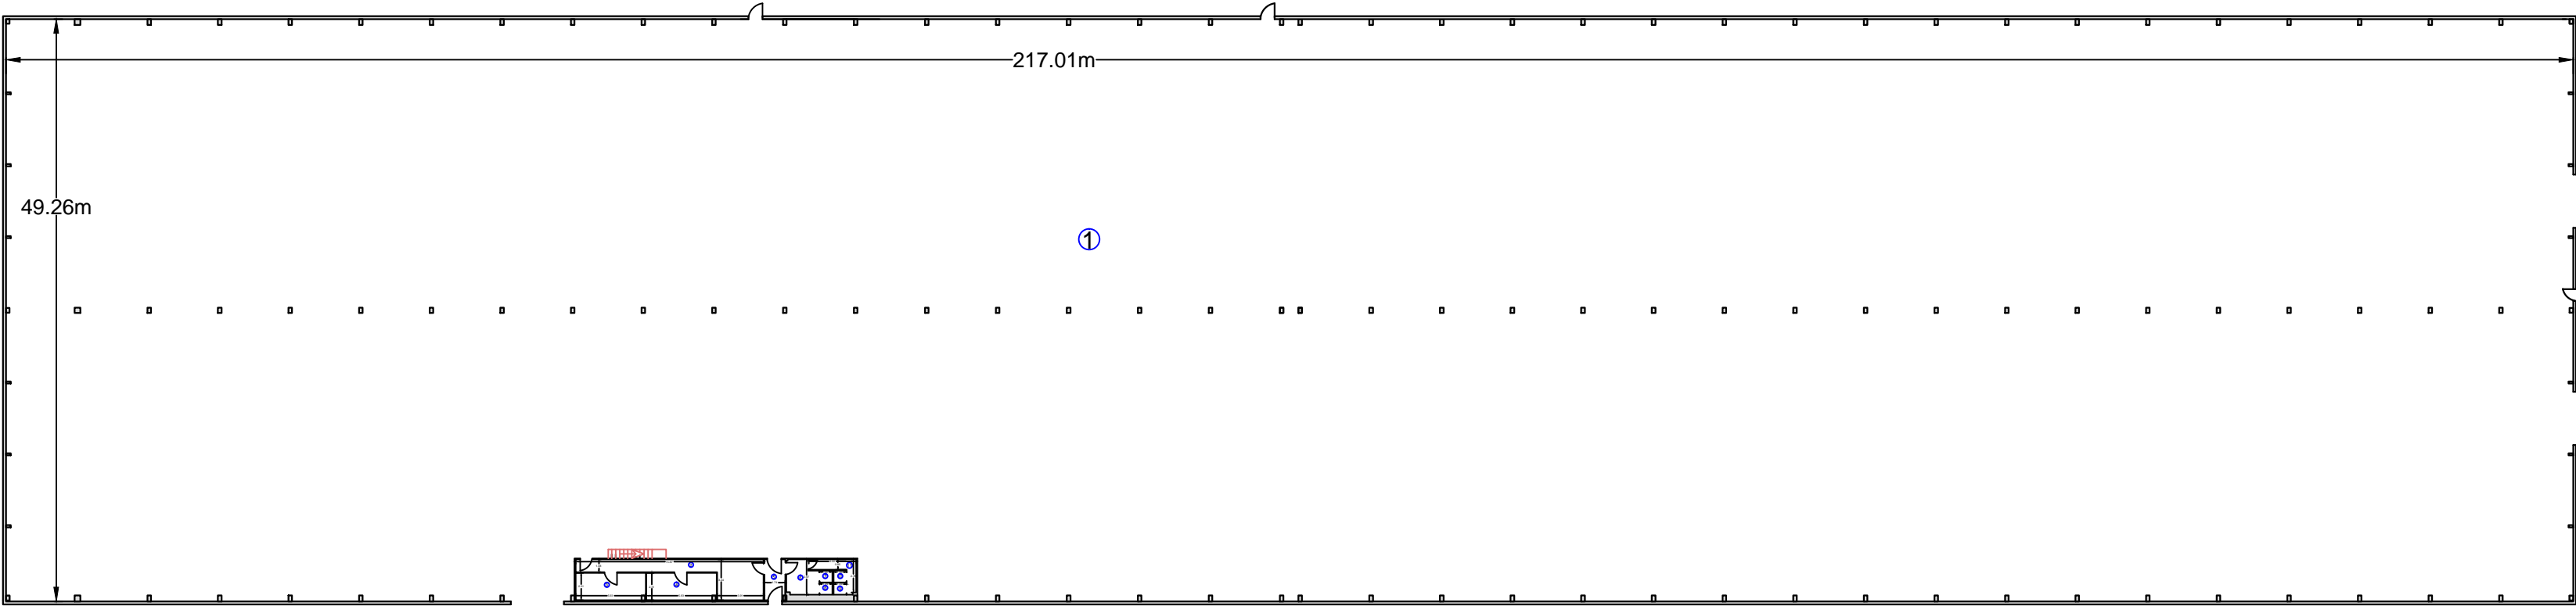

Plan detaliu vestiare:

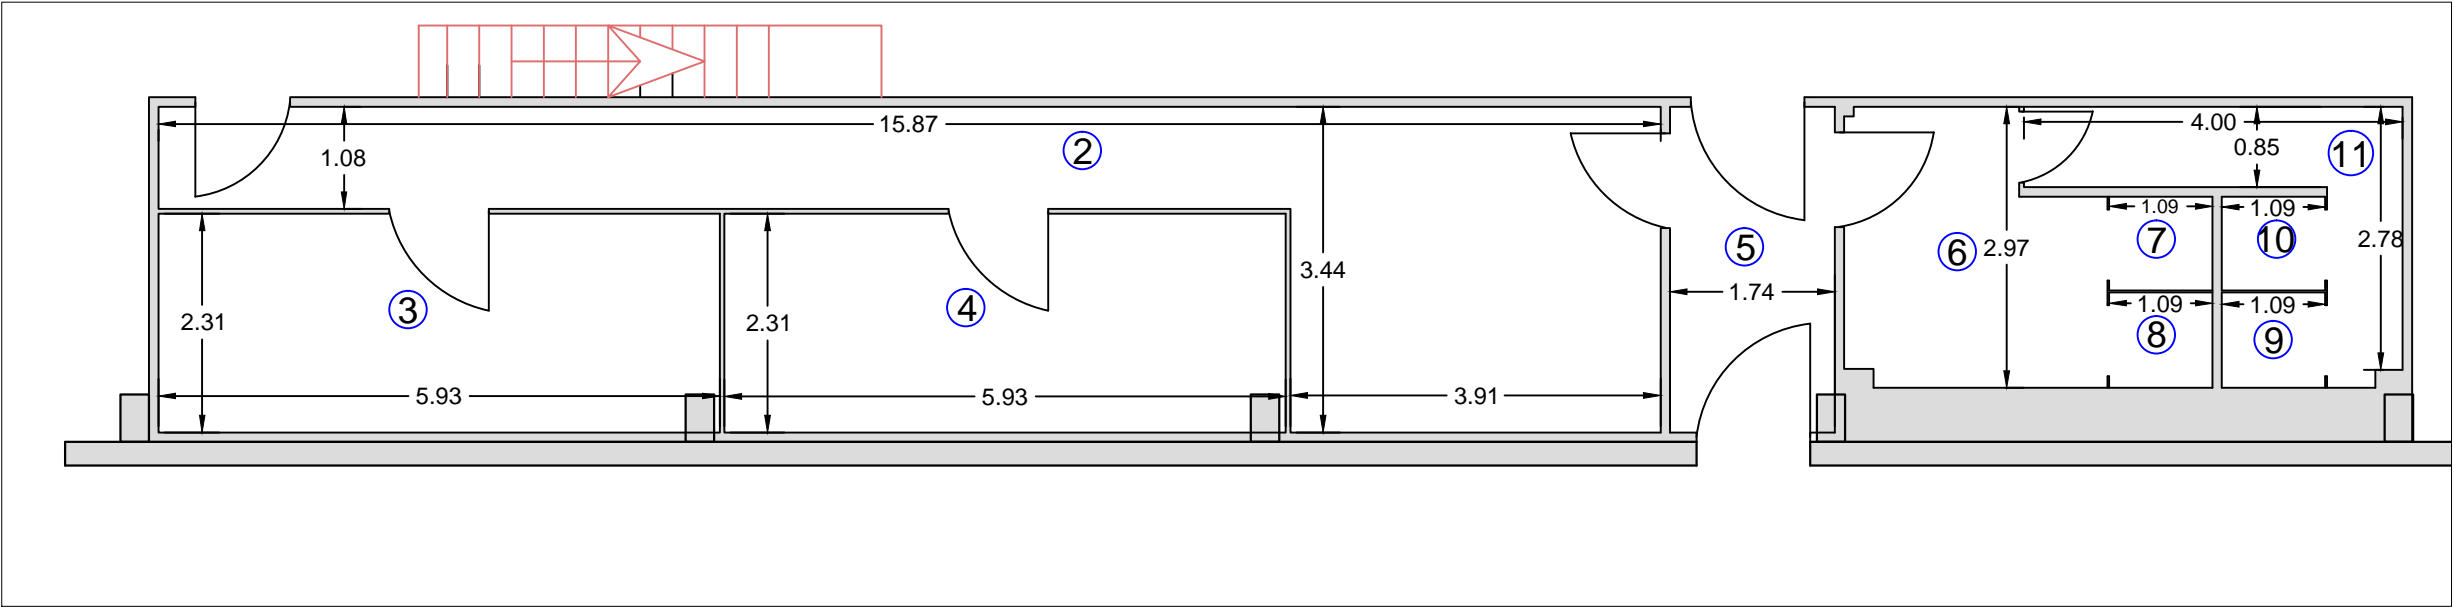

RECAPITULATIE SUPRAFETE

Nr. Incapere	Denumire incapere	Suprafata utila (mp)
1	Hala productie	10582.80
2	Hol	26.40
3	Vestiar	13.60
4	Vestiar	13.60
5	Hol	5.90
6	Hol	7.30
7	Grup sanitar	1.10
8	Grup sanitar	1.10
9	Grup sanitar	1.10
10	Grup sanitar	1.10
11	Hol	5.00
Total Supraf. Utila		10659.0
Total Suprafata		10659.0
Executant,		Data
SC GEO BORNA SRL		10-2020
Receptionat,		Data